



FRONT ELEVATION



SIDE ELEVATION



SIDE ELEVATION



REAR ELEVATION

Town & Country Planning
(Scotland) Act, 1997
as amended


APPROVED

3 - 3 - 10

*Development Management
Environmental Services
The Moray Council*

External Finishes

- Roof: Marley Marquees 'Smooth Grey'
- Walls: Roughcast Finish - Spey Chip on Buff Background
- External Timber: All timber stained with Dulux 'Antique Pine' Woodshield

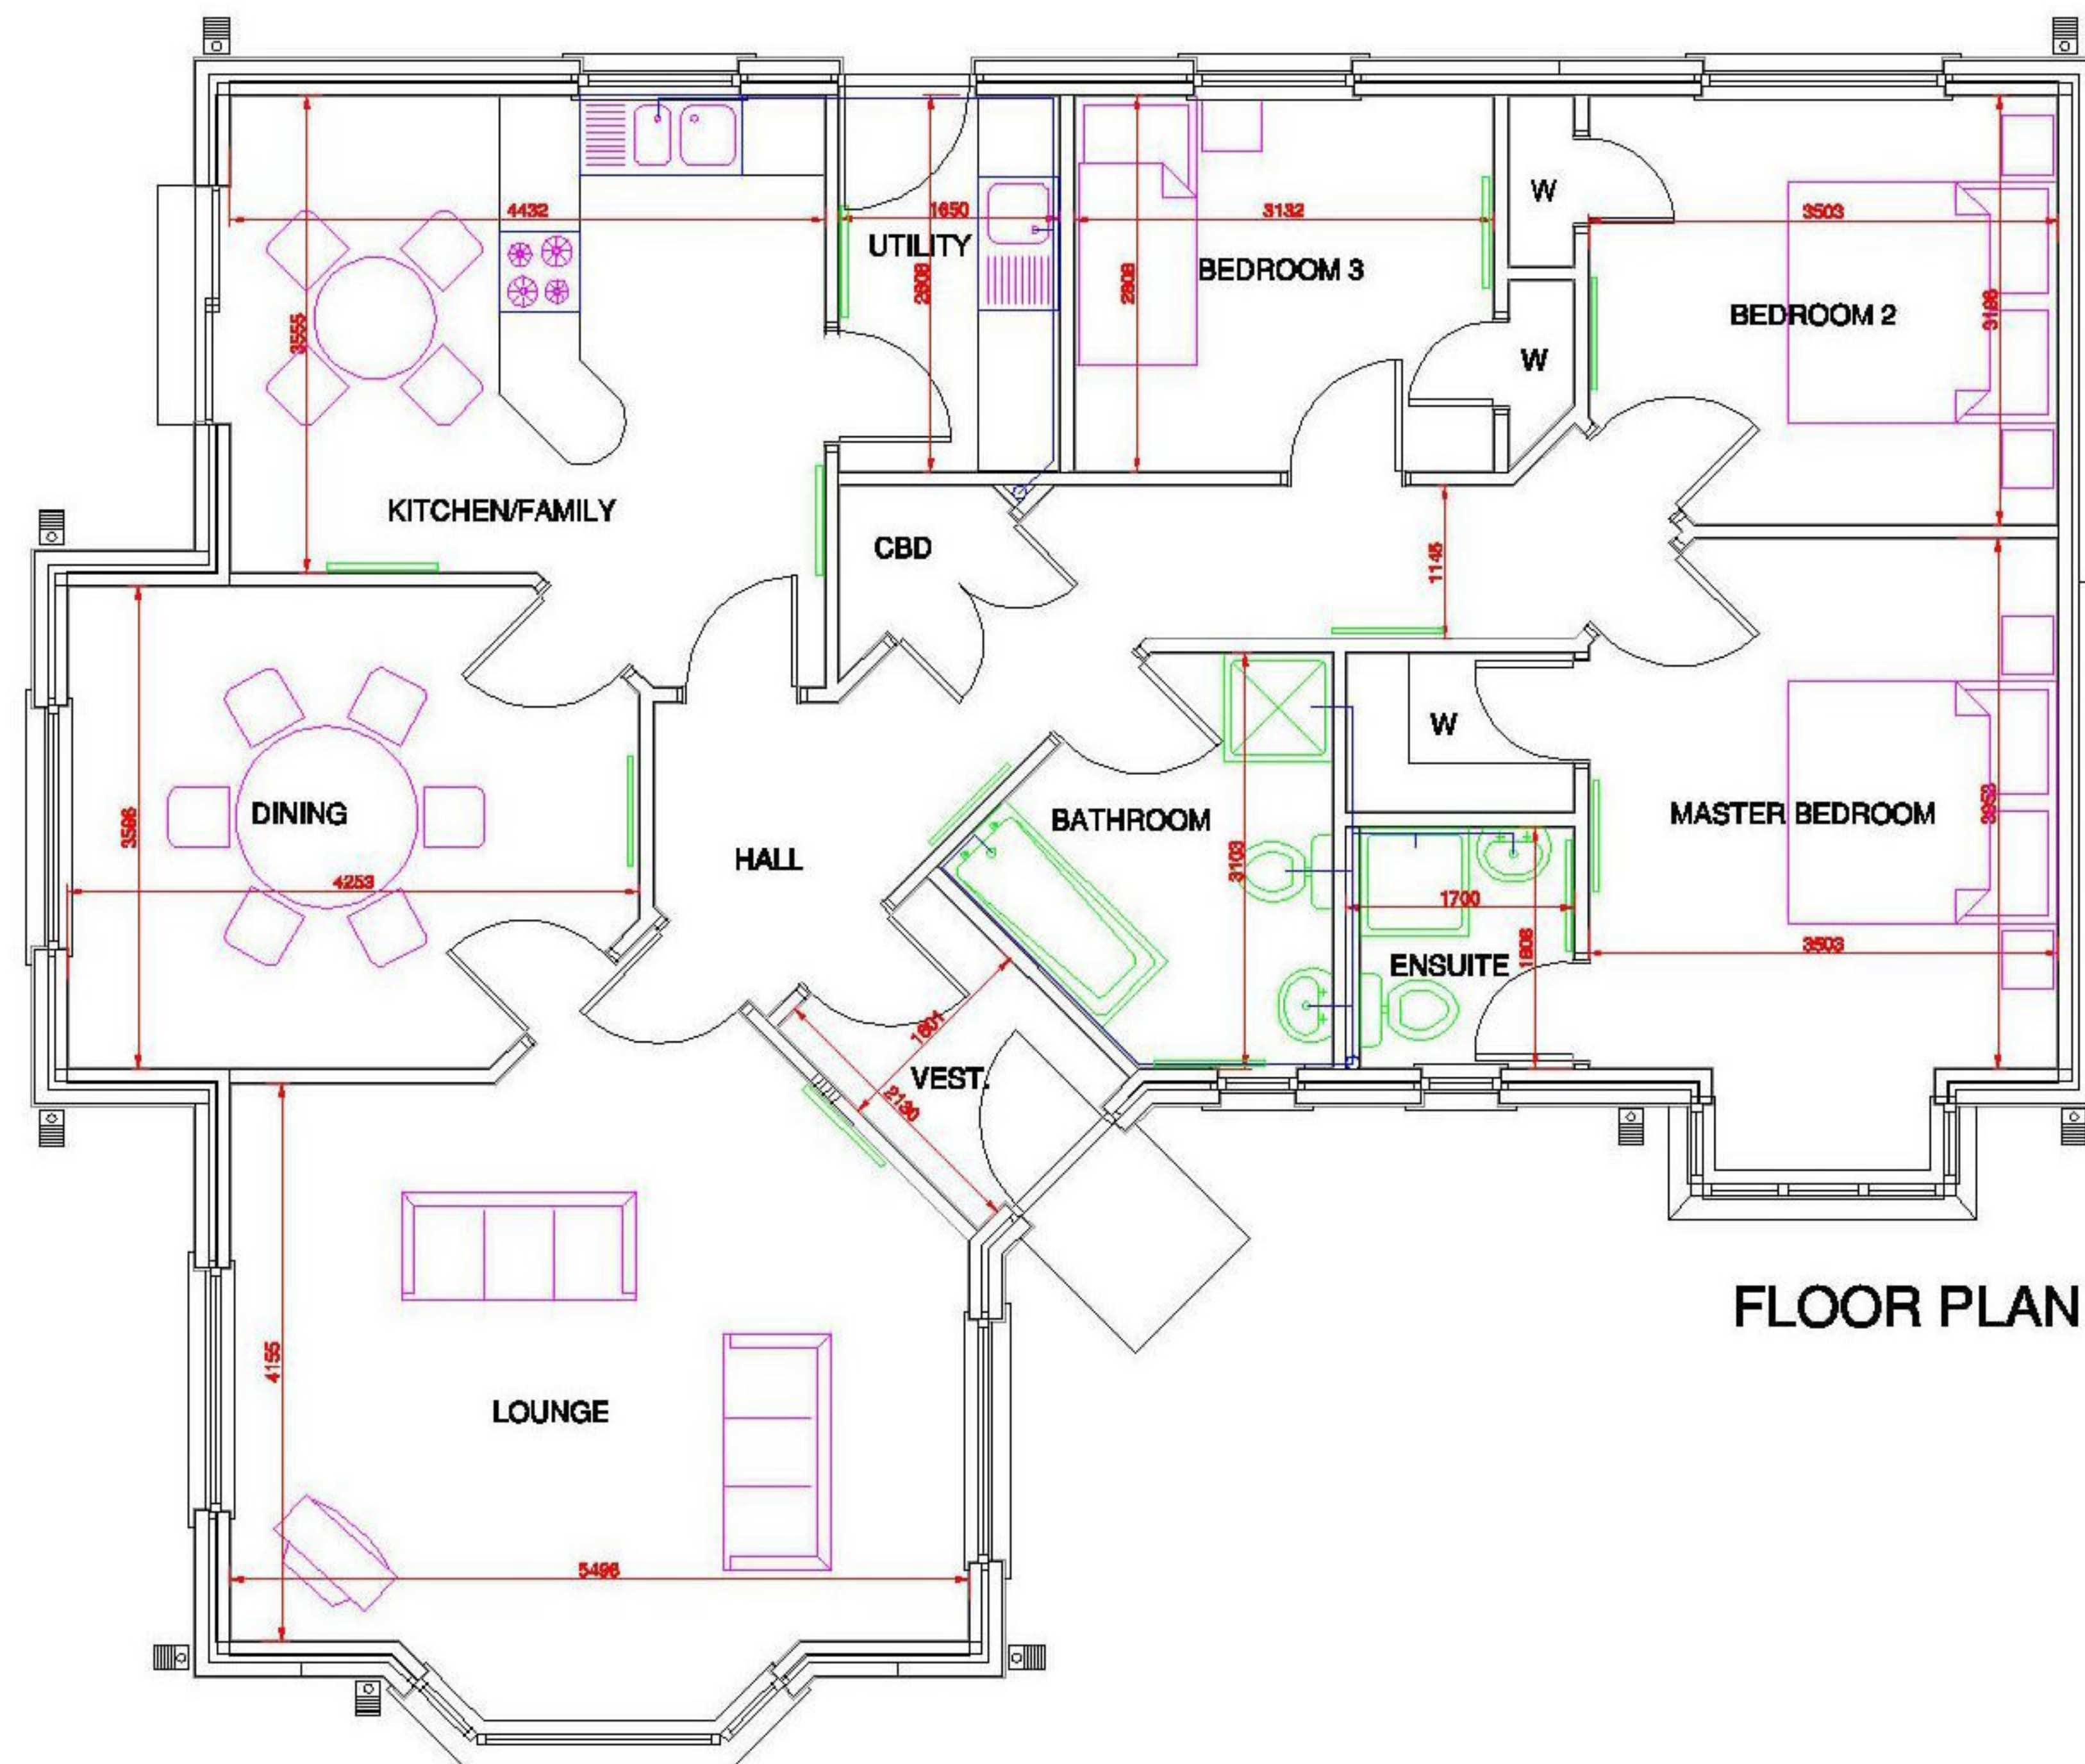

SPRINGFIELD PROPERTIES PLC
PENTLAND HOUSE
GRAMPIAN ROAD
ELGIN
IV30 1XJ

TEL 01343 552550
FAX 01343 551776
E-MAIL enquiries@springfieldproperties.co.uk

IMPORTANT NOTES FOR CLIENTS / CONTRACTORS
NO WORKS TO COMMENCE ON SITE UNTIL ALL RELEVANT APPROVALS HAVE BEEN OBTAINED. ANY DEVIATIONS TO THE APPROVED PLANS TO BE REPORTED TO THIS OFFICE. CONTRACTORS TO CHECK ALL DIMENSIONS ON SITE PRIOR TO COMMENCEMENT OF WORKS GIVEN DIMENSIONS ONLY TO BE USED "DO NOT SCALE"

THE COPYRIGHT OF THIS DRAWING AND DESIGN REMAINS THE SOLE PROPERTY OF SPRINGFIELD PROPERTIES PLC AND MUST NOT UNDER ANY CIRCUMSTANCES BE REPRODUCED IN ANY WAY WITHOUT EXPRESS WRITTEN CONSENT

REV.	AMENDMENTS	DATE
A	DETAILS OF TREE LINES ADDED	30/09/09

PROJECT: Erect Dwelling House		
LOCATION: Site adjacent to Windyridge, Craigellachie		
DESCRIPTION: Floor Plans & Elevations		
CLIENT: AW Adam		
DRAWN BY: C Bremner	DATE: Dec 09	SCALE: 1:50@A1
DRAWING NO: AW/WF/02		