
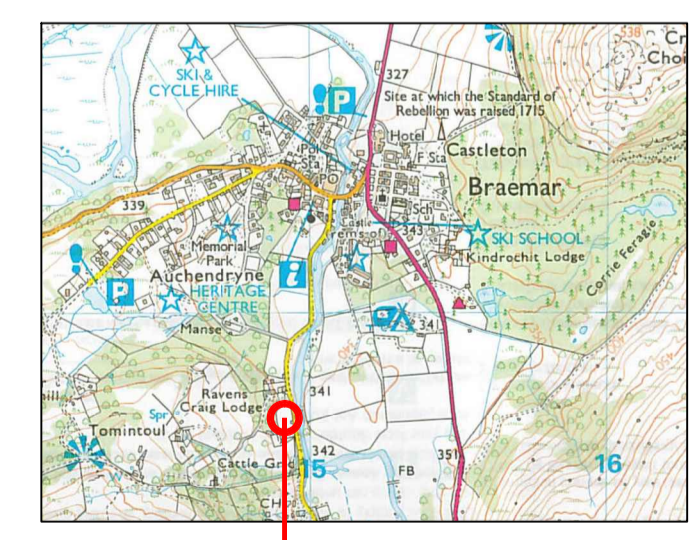


A - View to West from Old Military Road across site  
Image from Google Street View

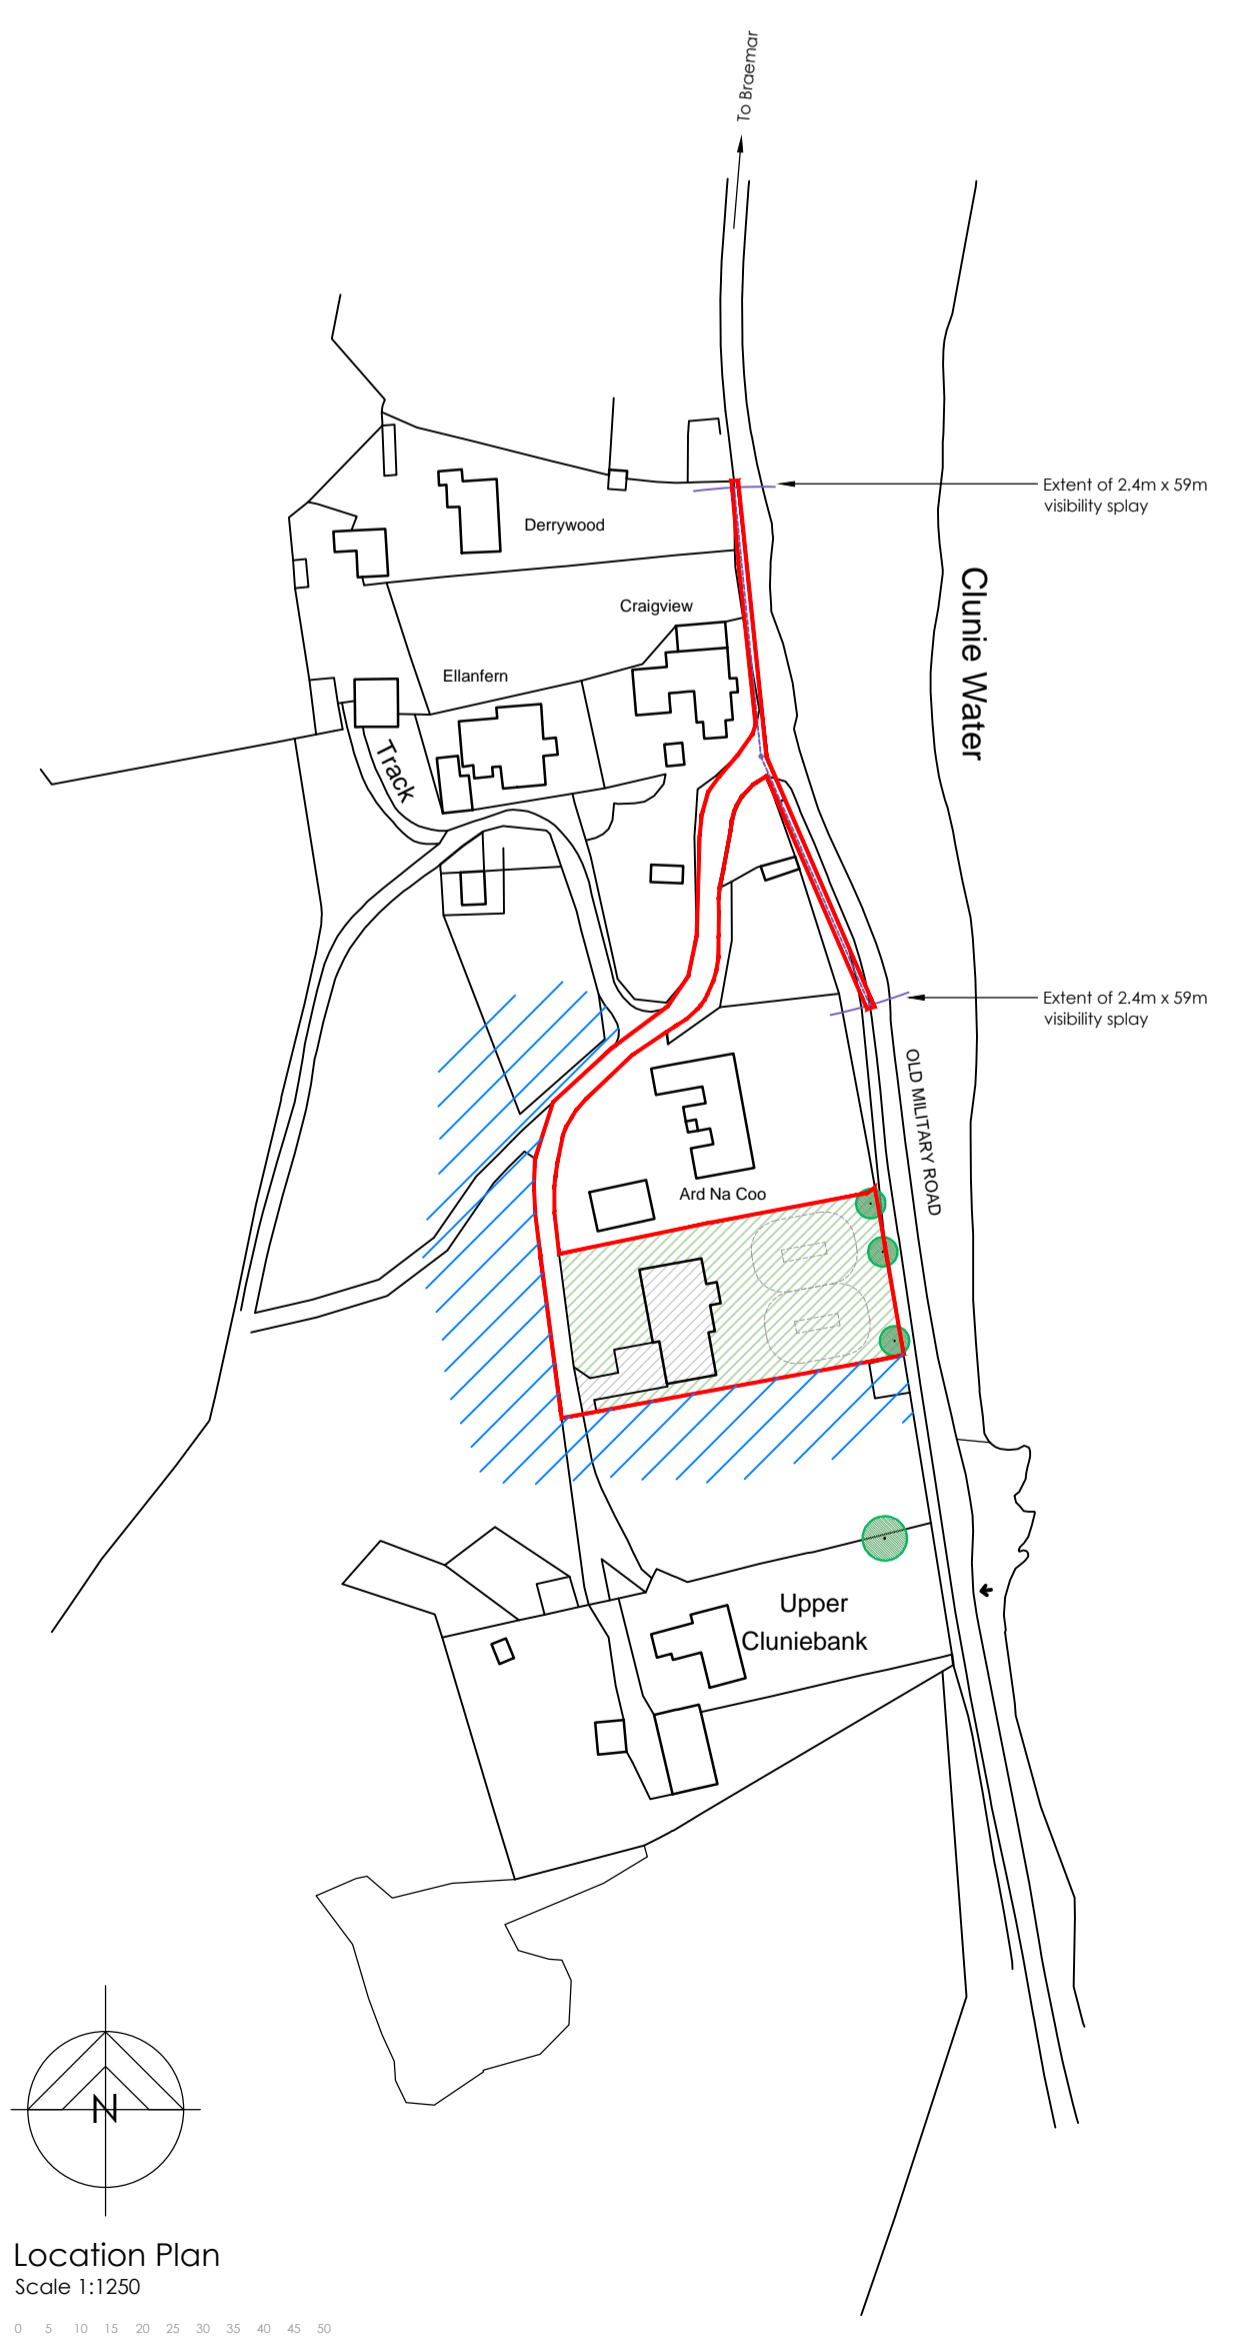

Golf Course Road  
Braemar

---

Proposed Development

---

Design Drawing

---

Date : June 2023  
Scale : As Shown @ A1  
Drawn : AR

Drawn No.  
2023-117/P01

---

**Gerry Robb**  
architectural design services

Bridgend  
Bridgview Road  
Aboyne  
Aberdeenshire  
AB34 5HB  
(013398) 86359  
info@gerryrobb.co.uk